

South Gippsland Dairy Expo


Wednesday 28th & Thursday 29th September 2011



Korumburra Showgrounds, Cnr South Gippsland Highway & Charles Streets, Korumburra.

MAJOR SPONSOR

Murray Goulburn FARM AND HARDWARE SUPPLIES

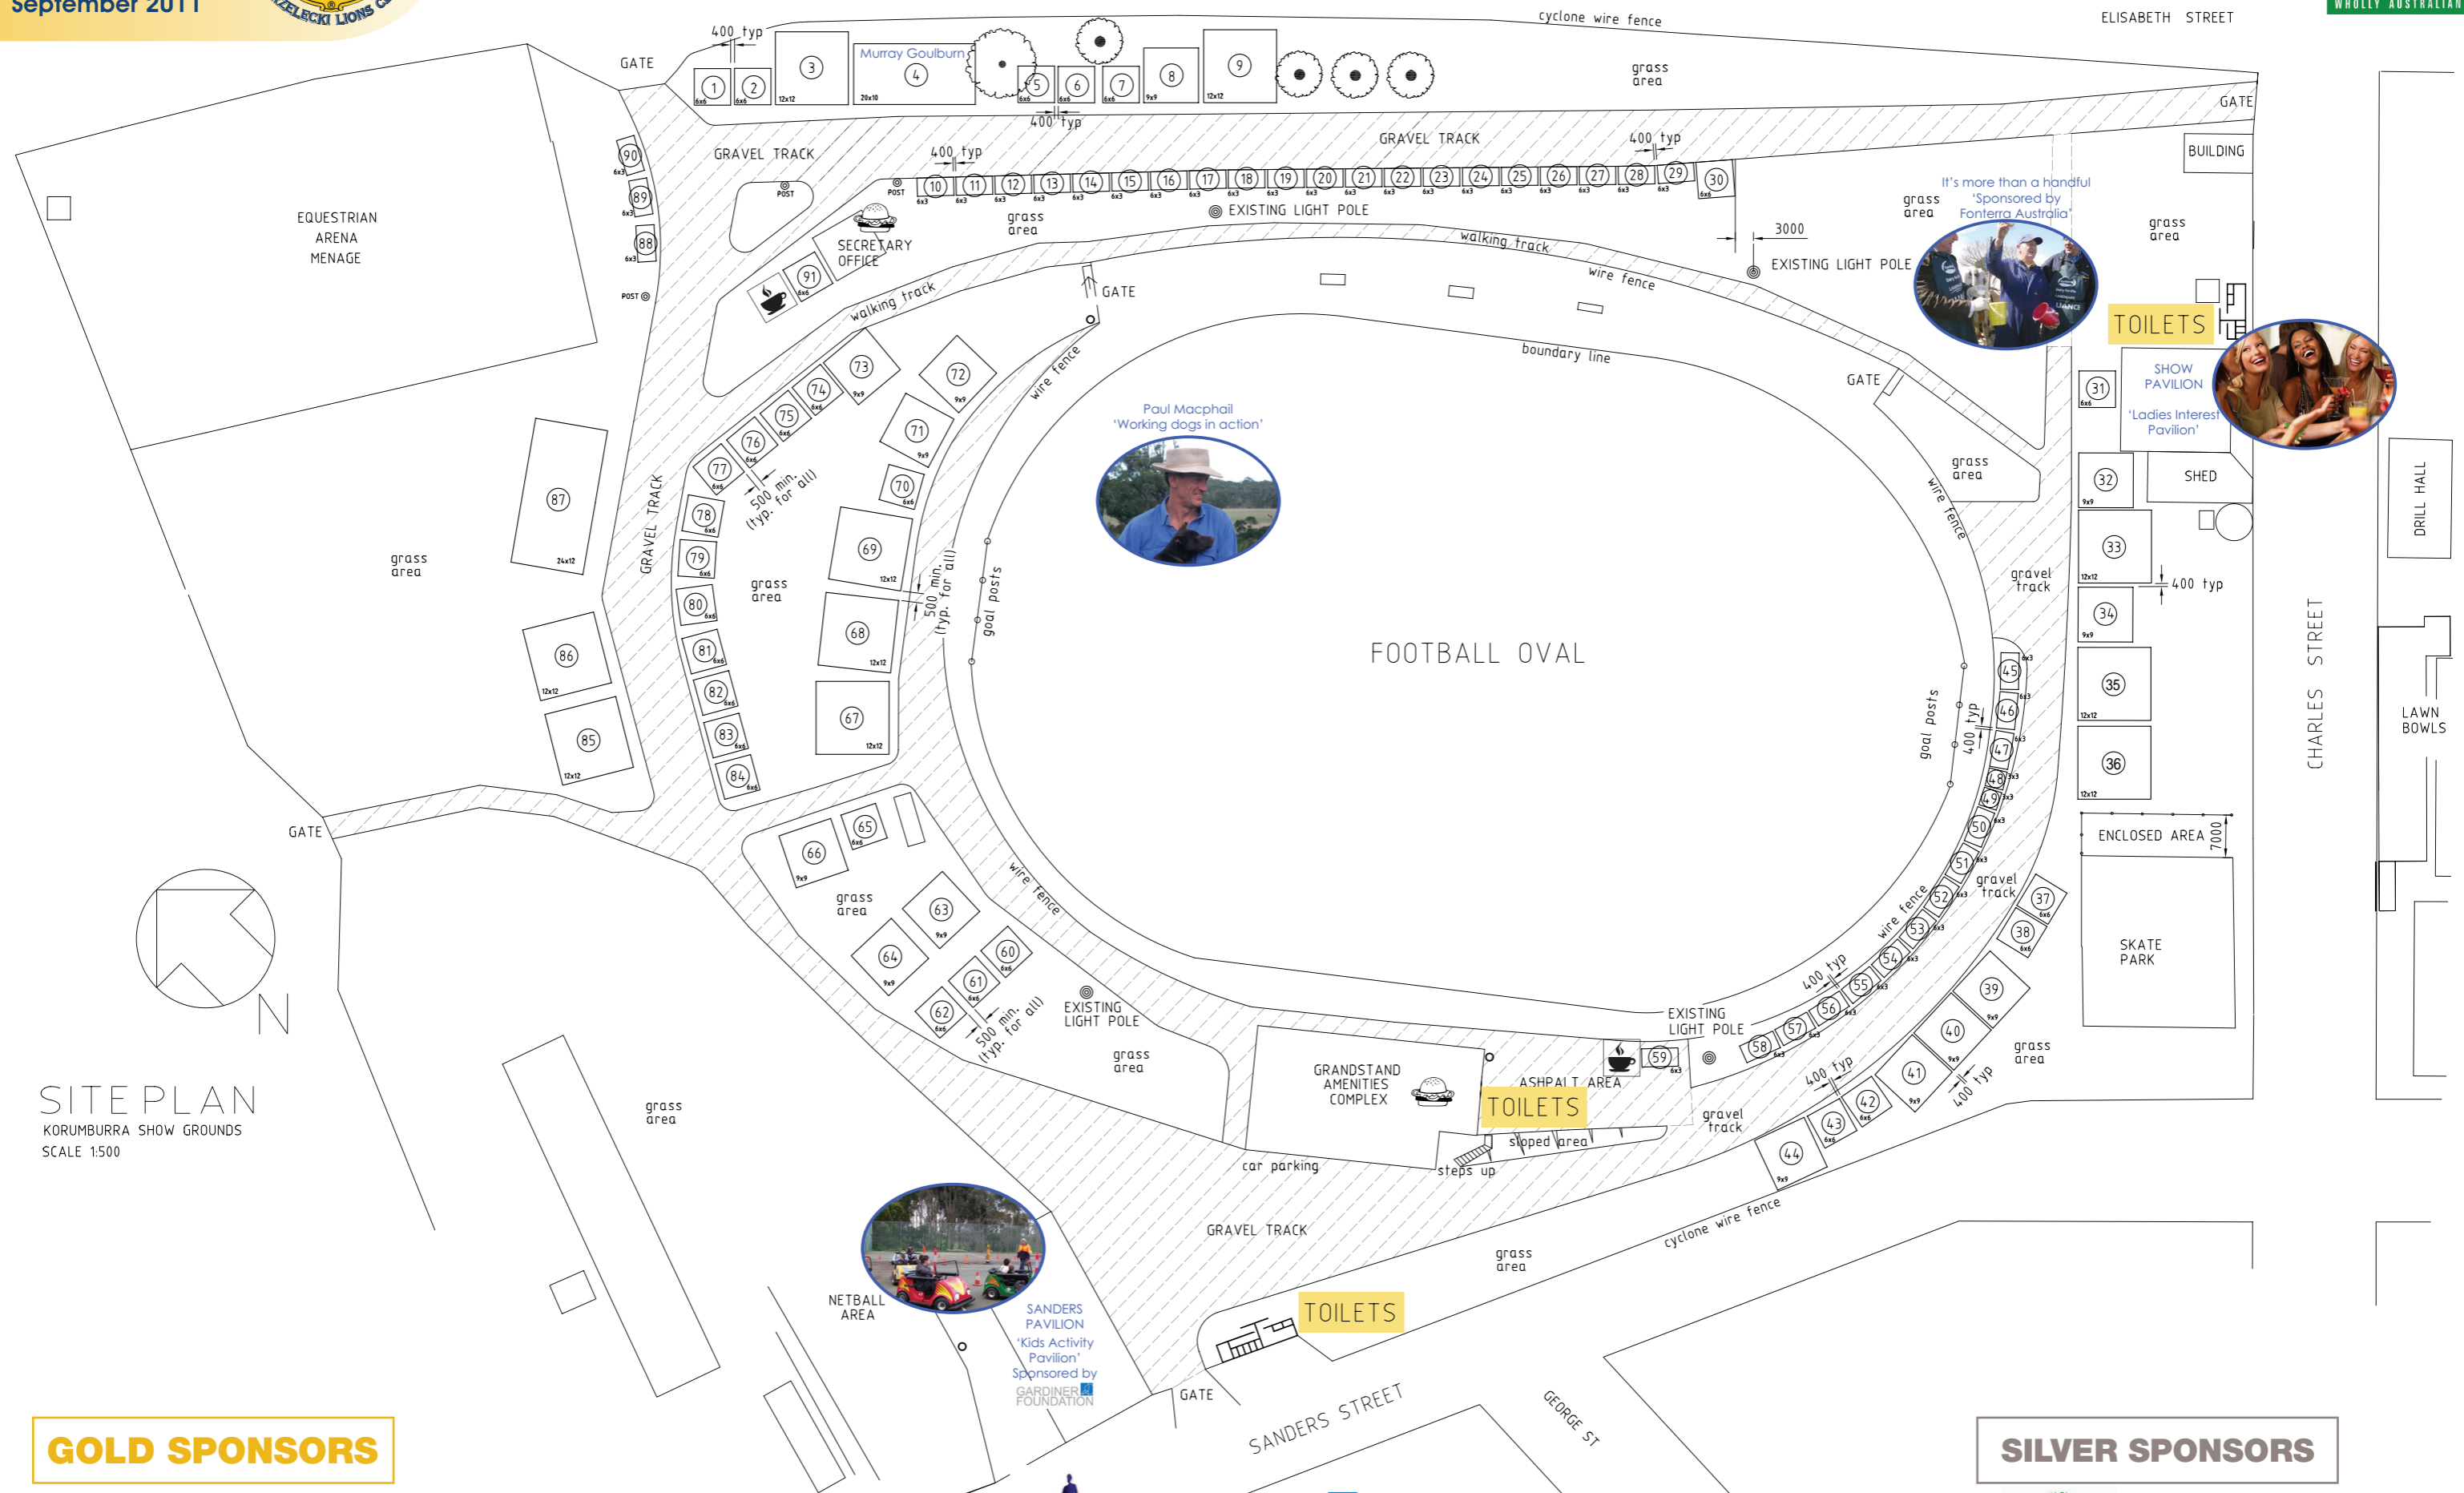

SITE PLAN KORUMBURRA SHOW GROUNDS SCALE 1:500

GOLD SPONSORS



SILVER SPONSORS

